


方案施工图示例

〈建筑部分〉

选用户型效果图




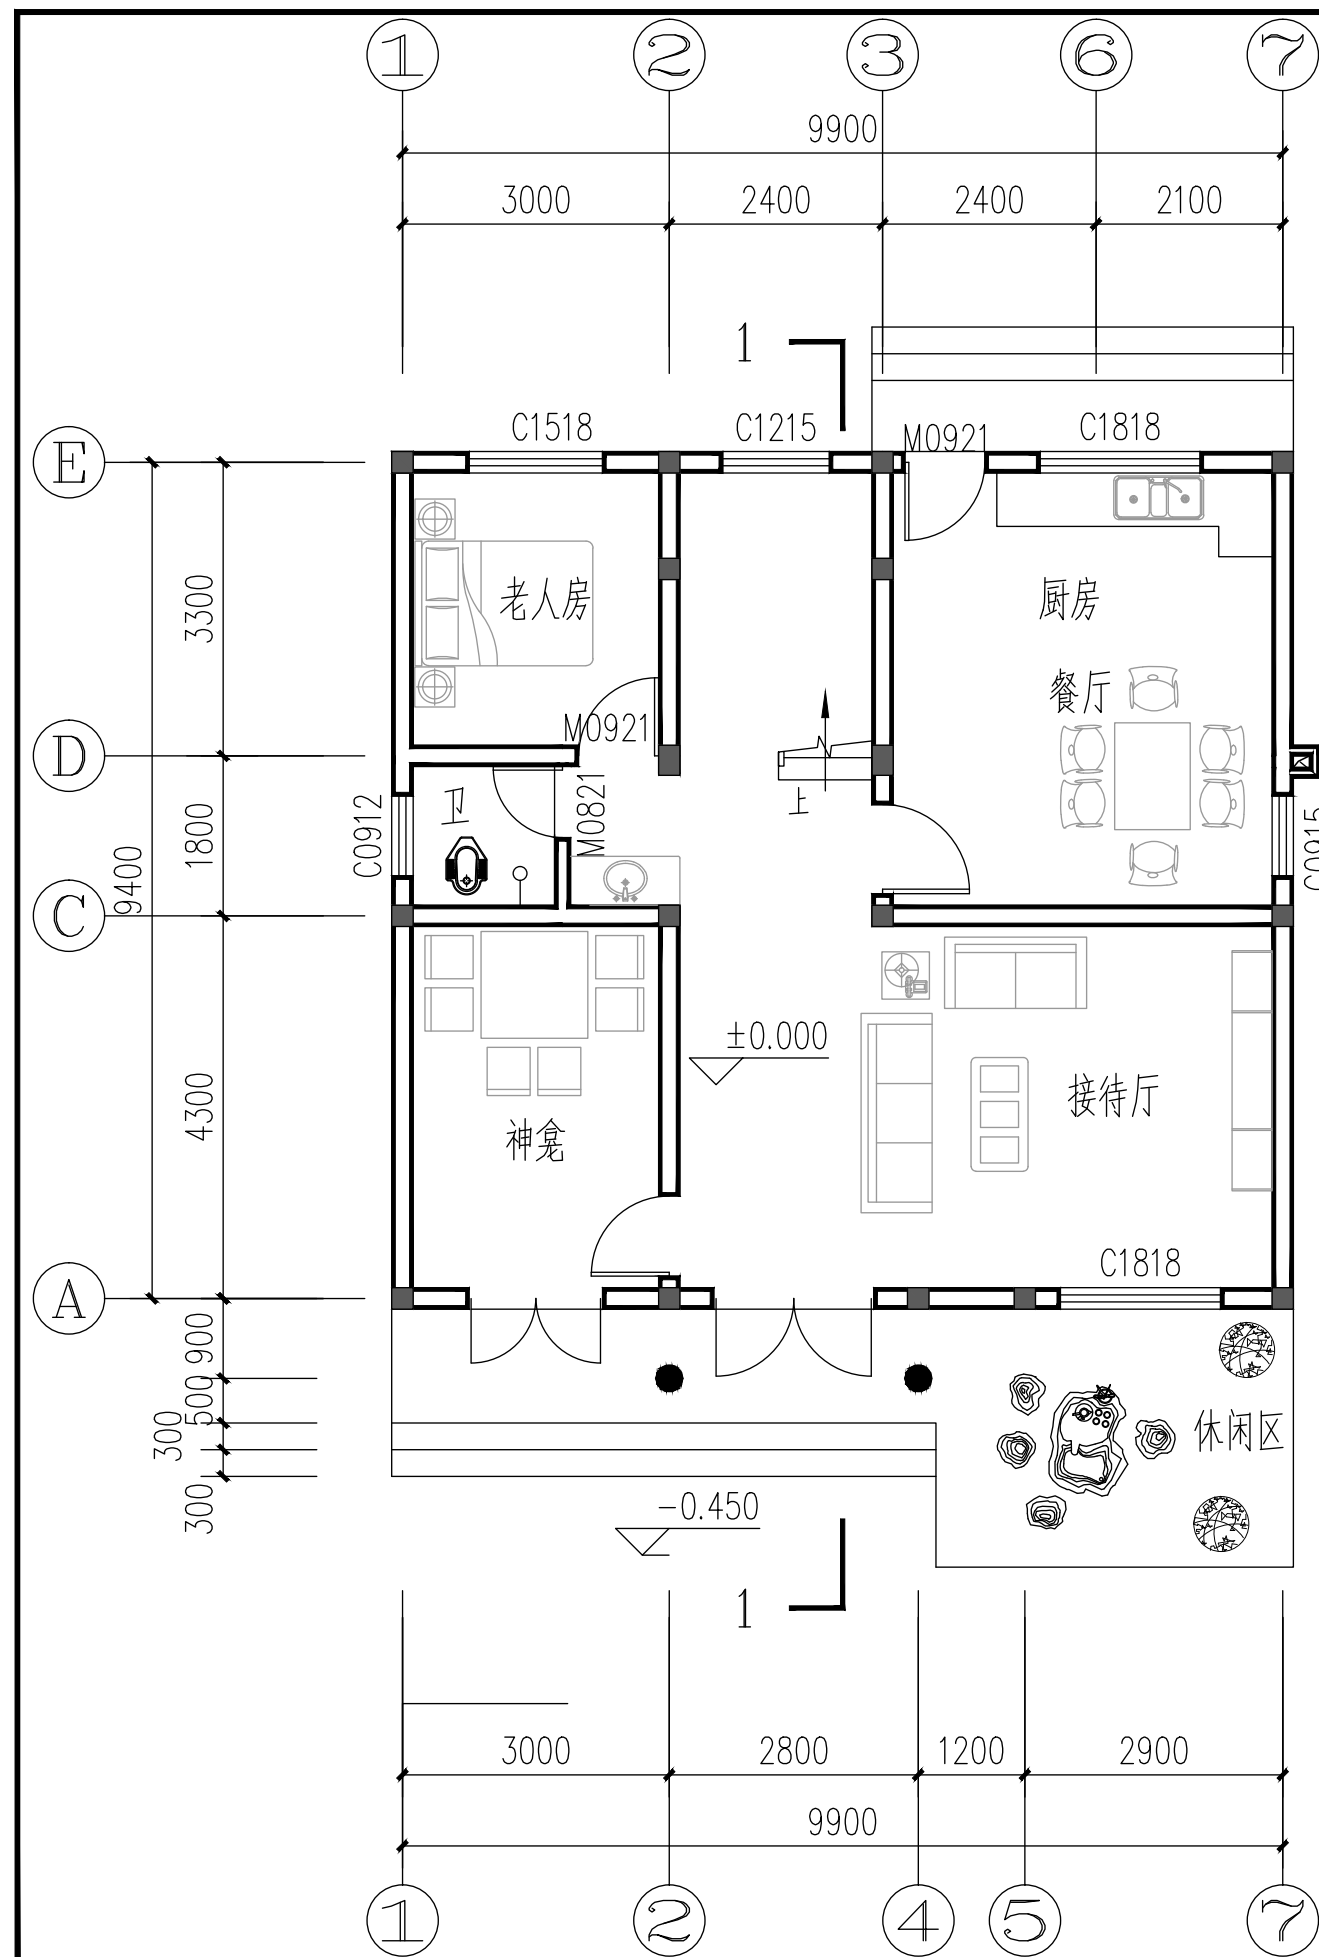


一层平面图 1:100

本层建筑面积：100.77平方米


总建筑面积：240平方米

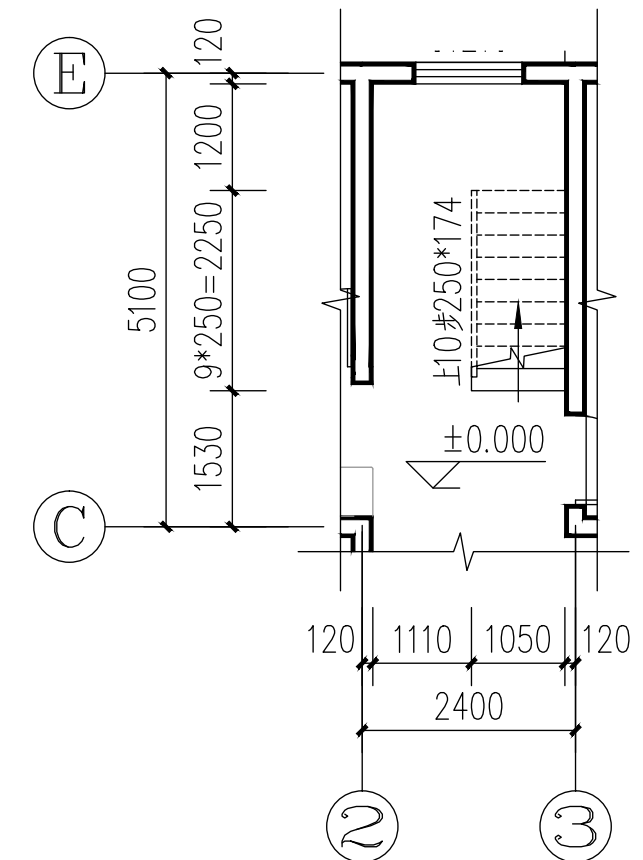


楼梯详图— 1:100

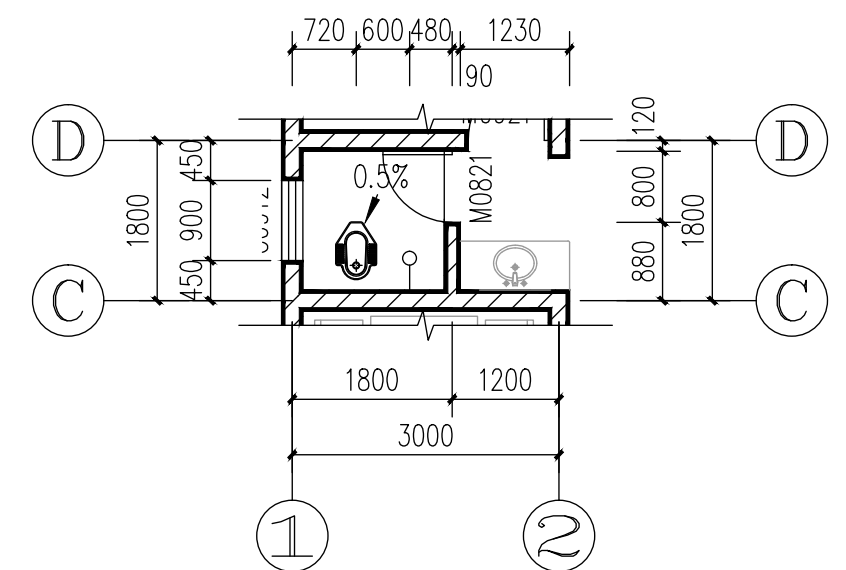

1号卫生间详图 1:100




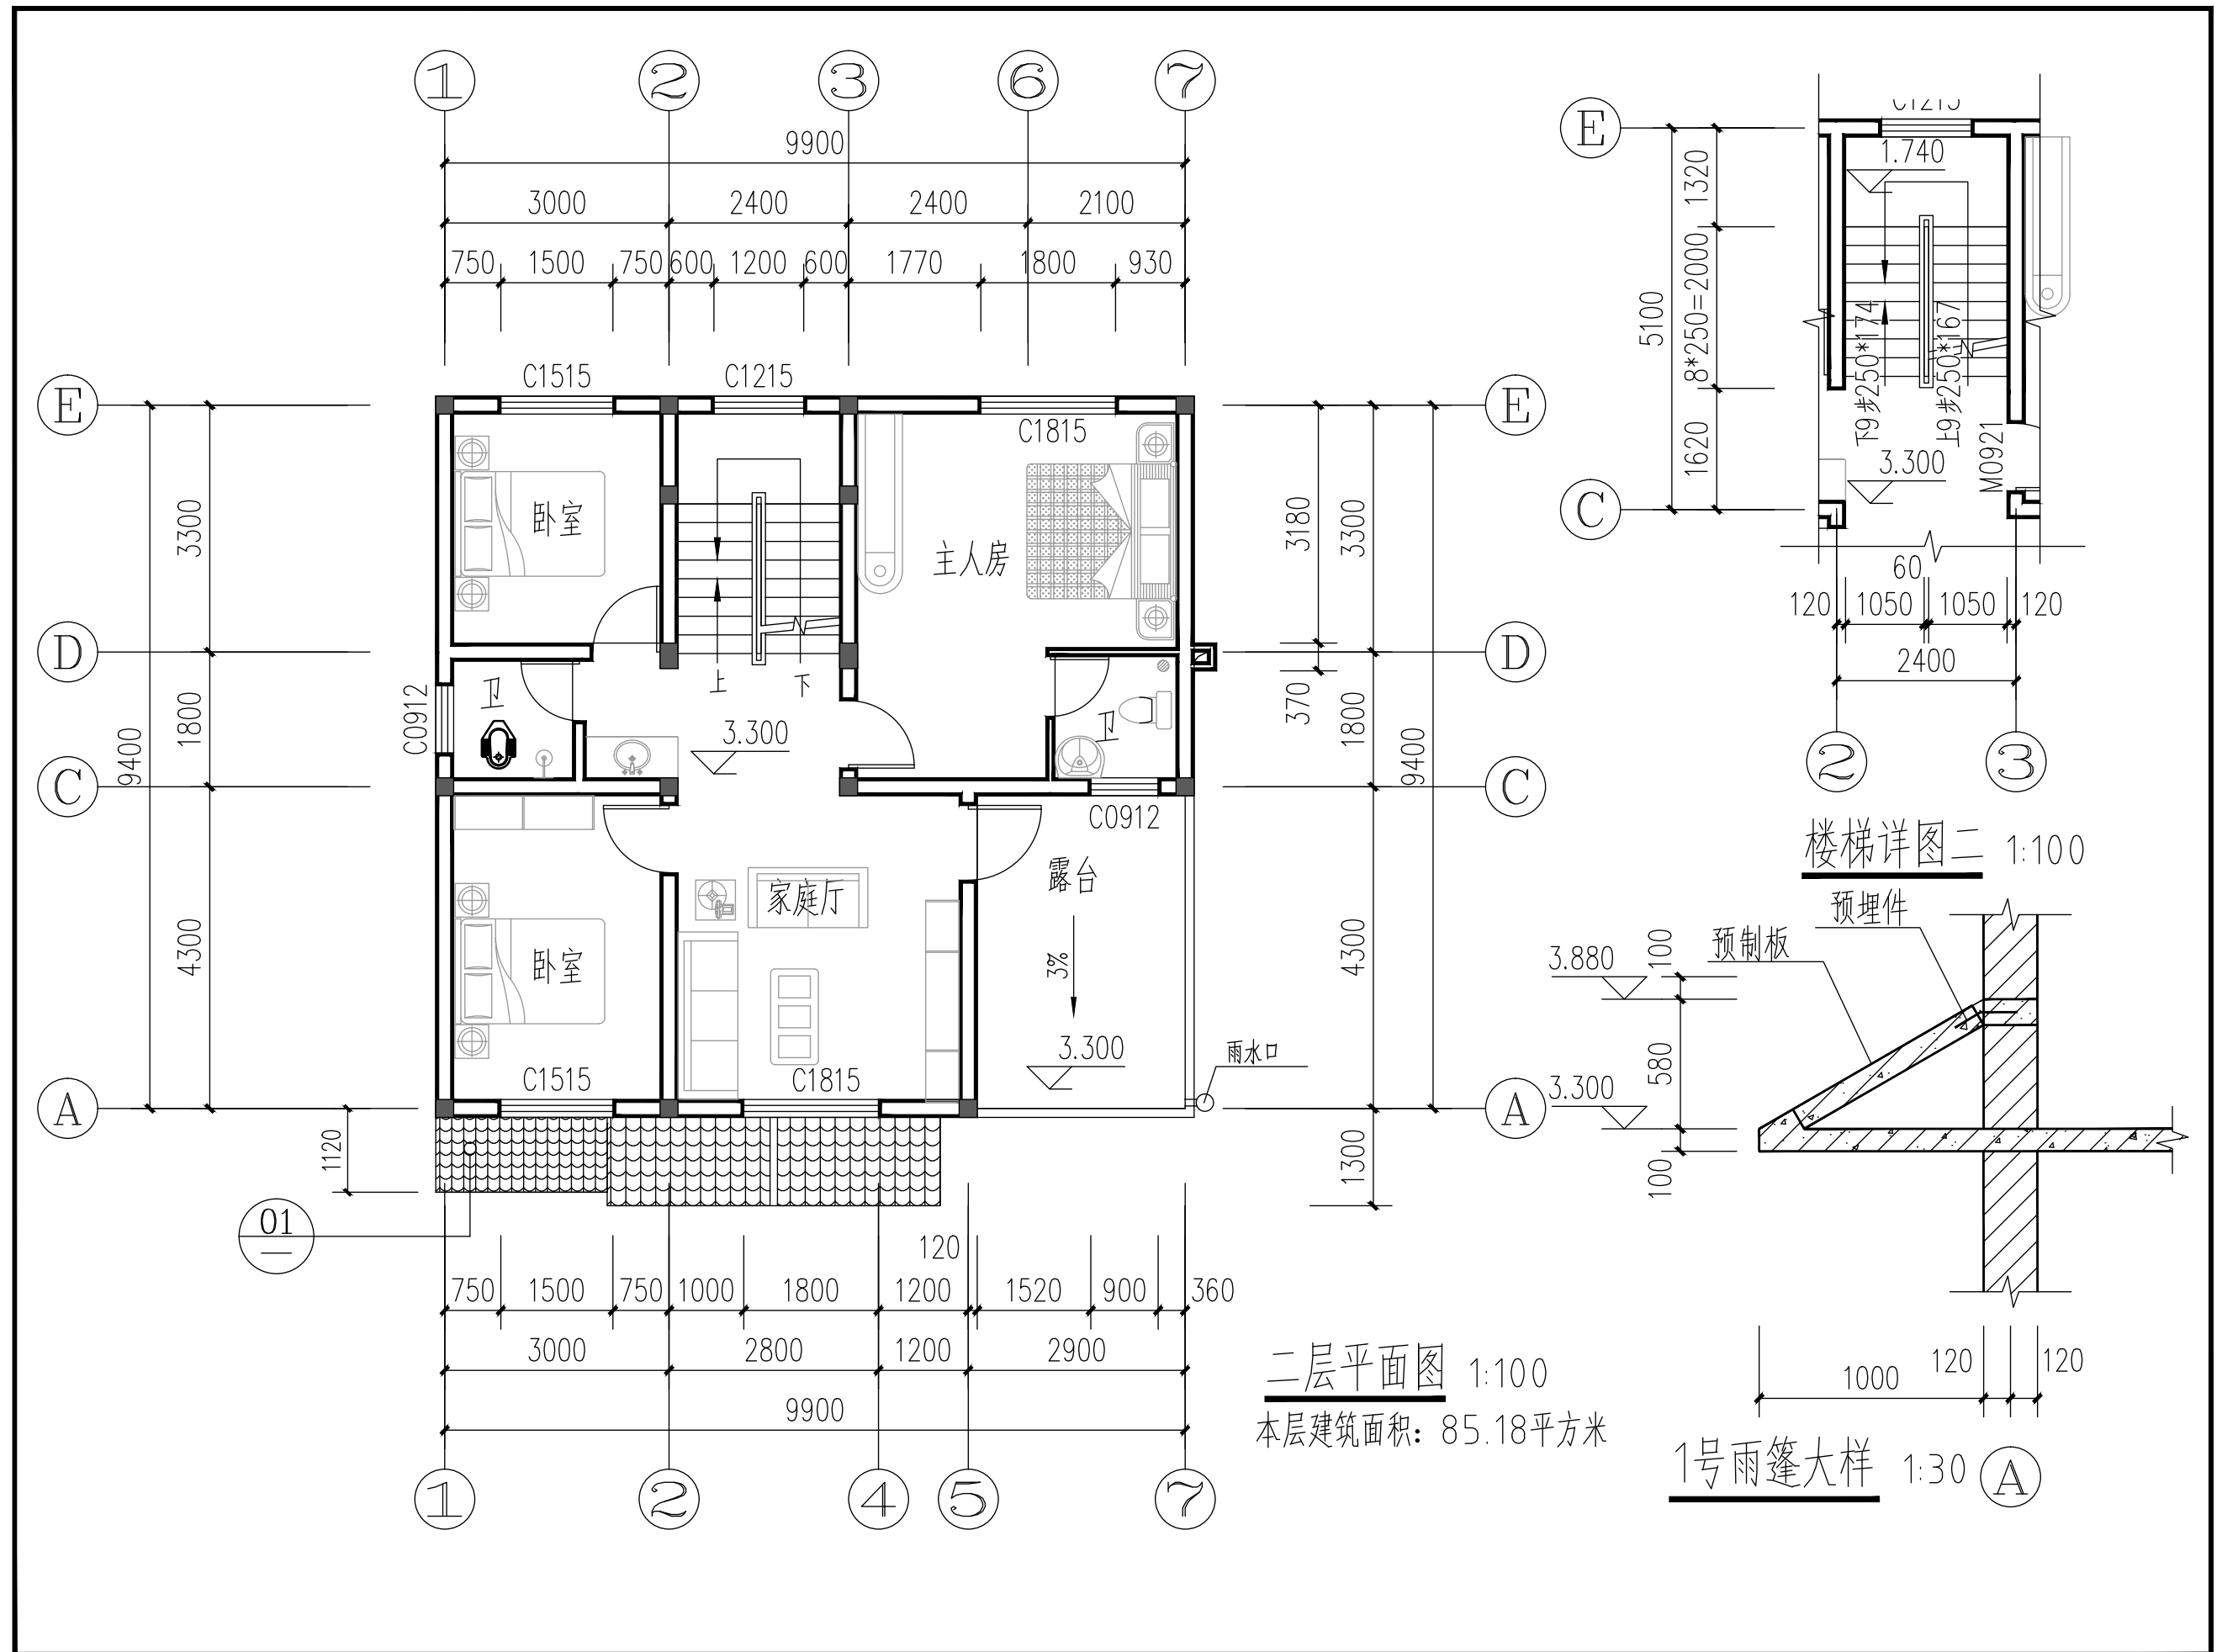


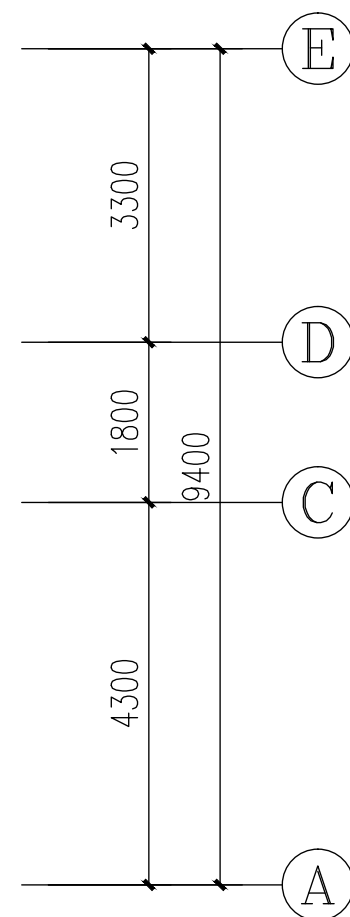




120

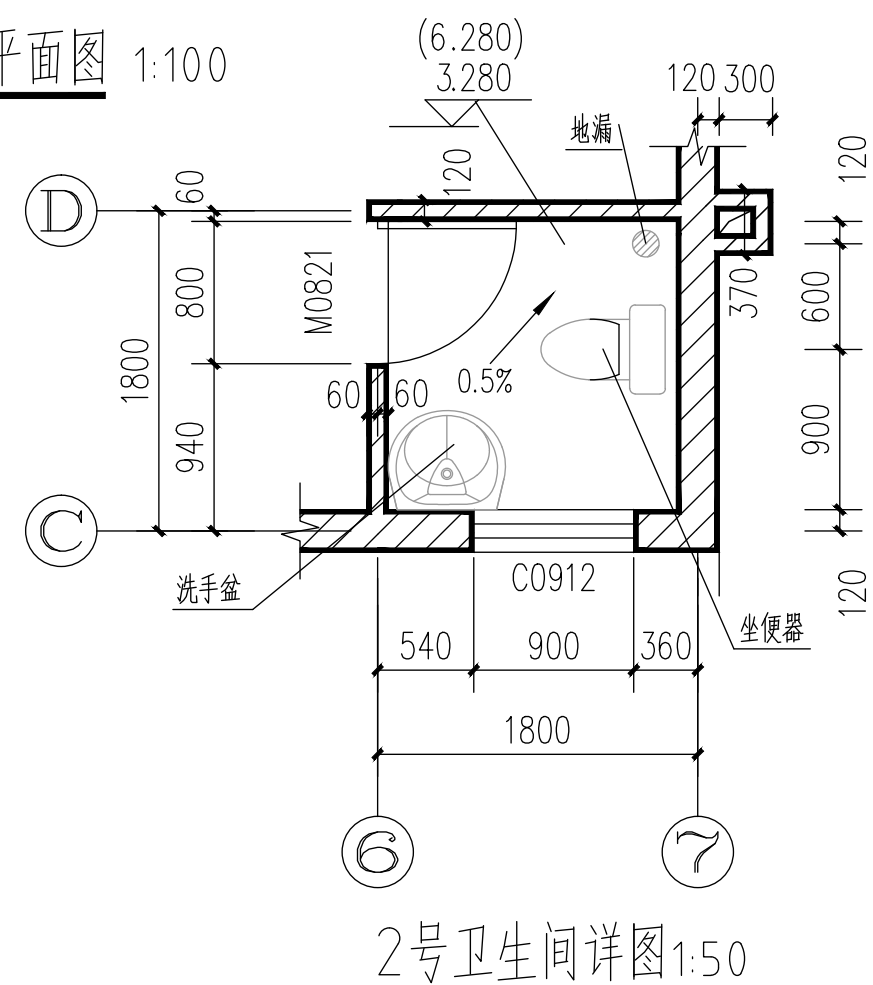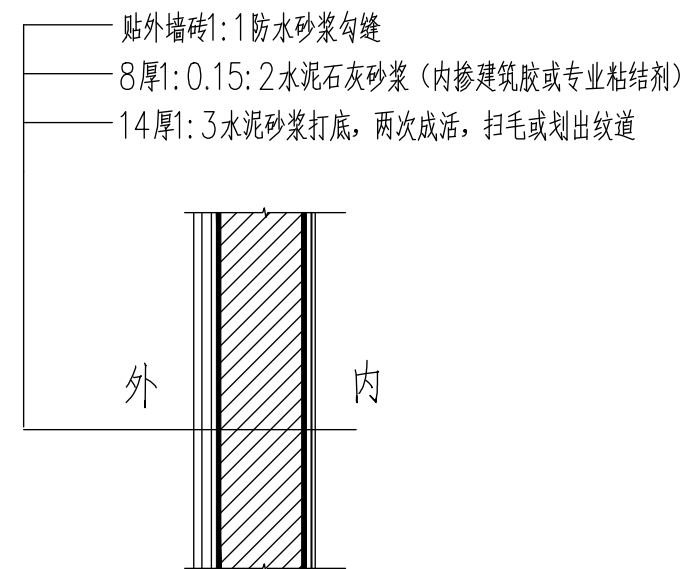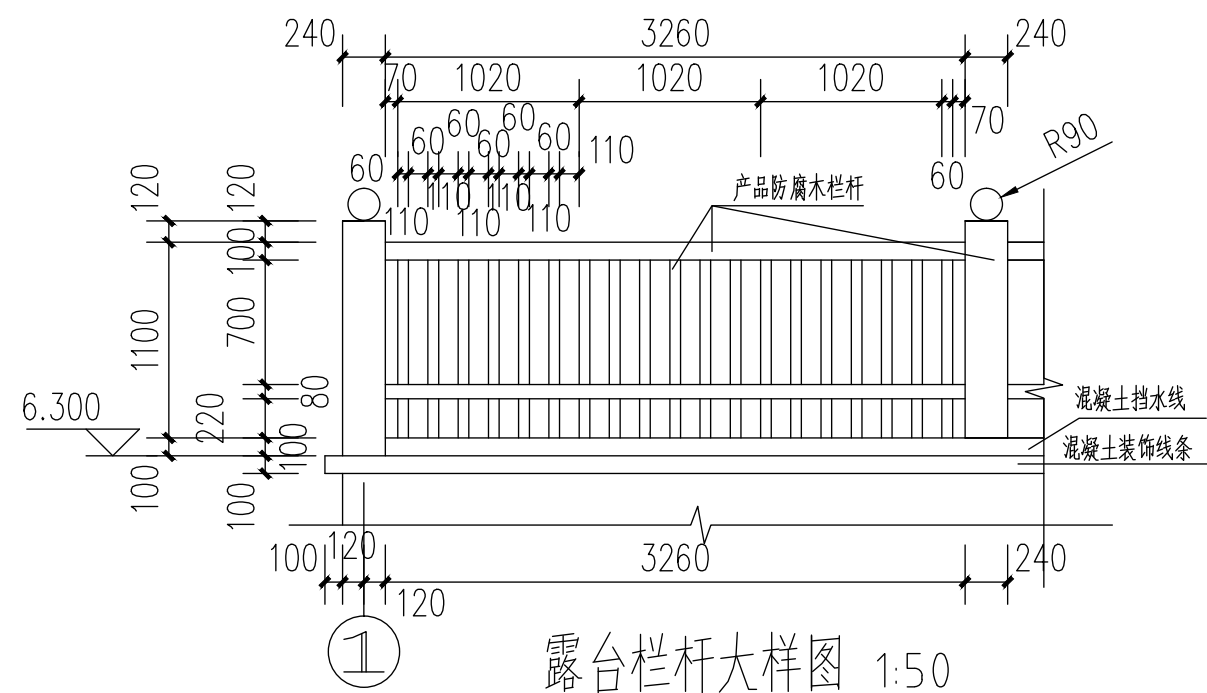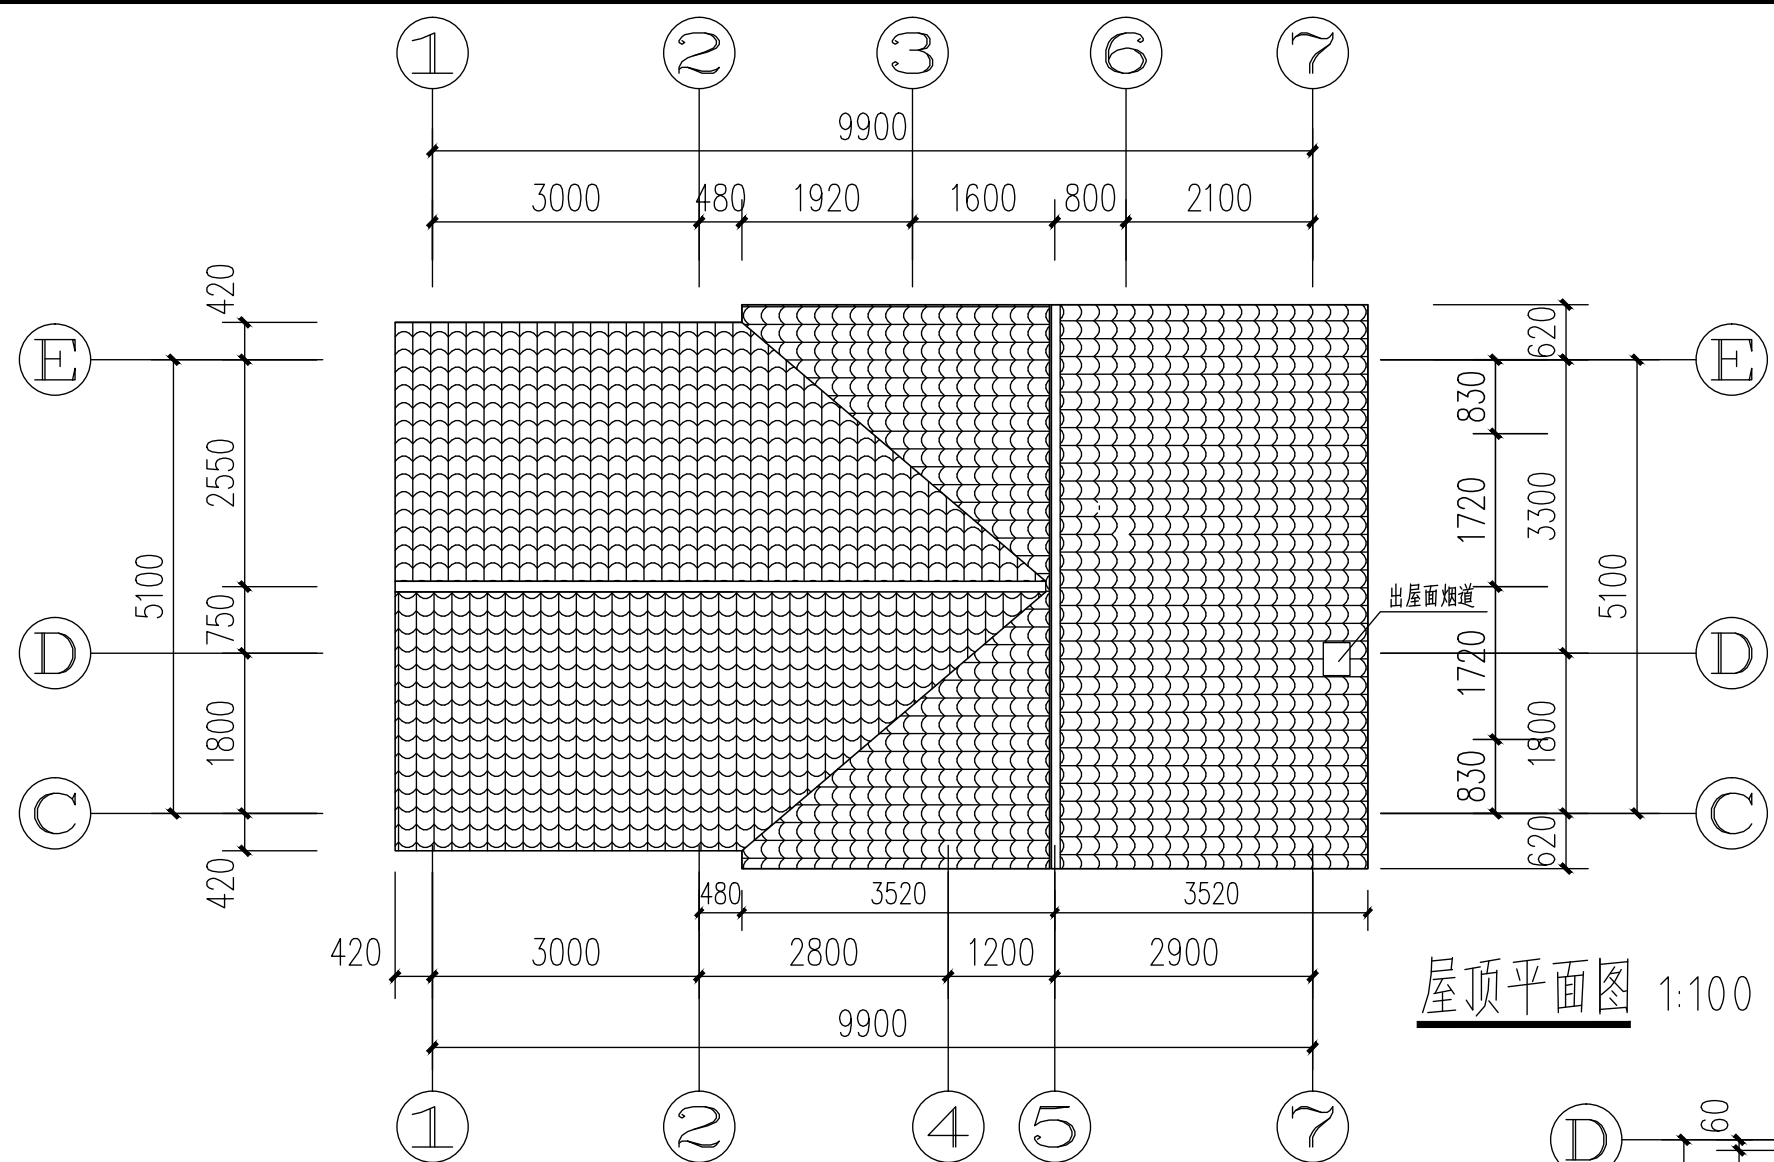


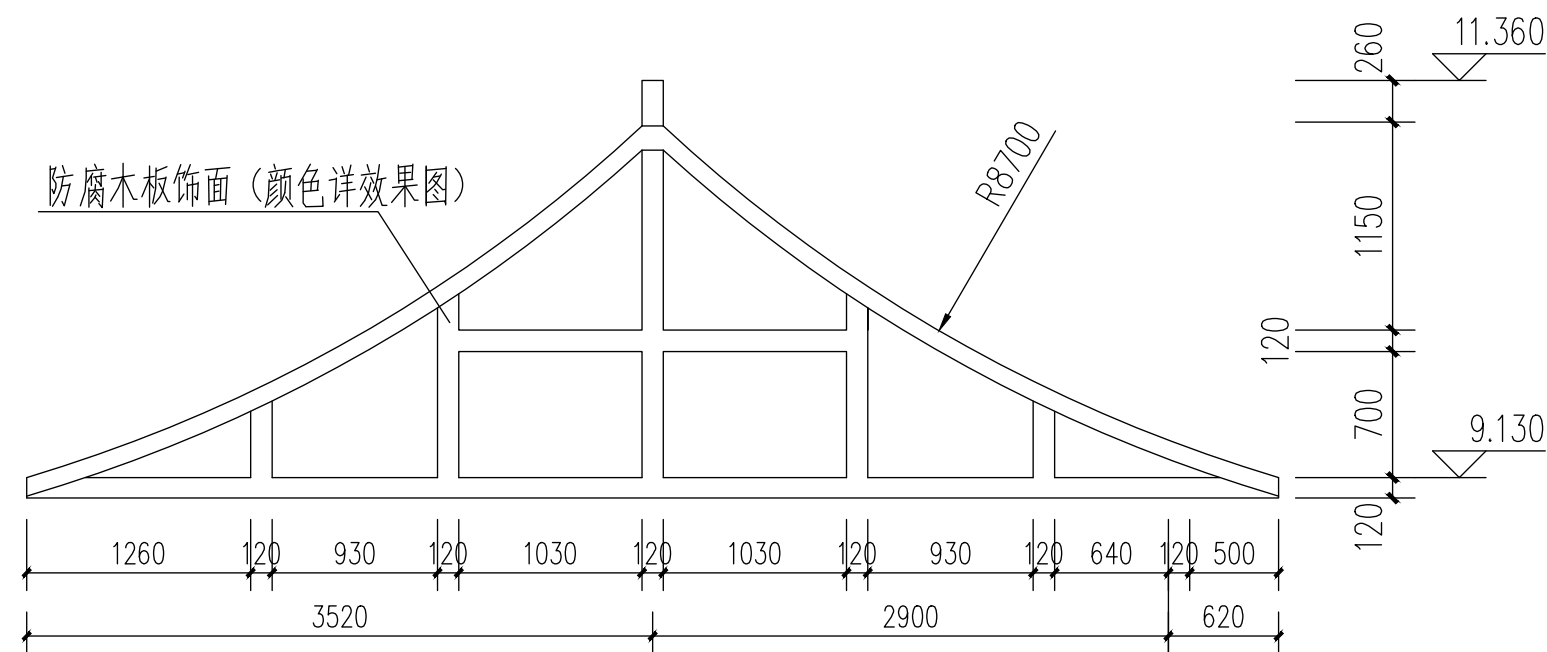


1号立面大样图 1:50

7


- 喷甲基硅醇钠憎水剂
- 刷(喷)涂料面层二遍
- 6厚1:2.5水泥砂浆找平
- 12厚1:3水泥砂浆打底, 两次成活, 扫毛或划出纹道

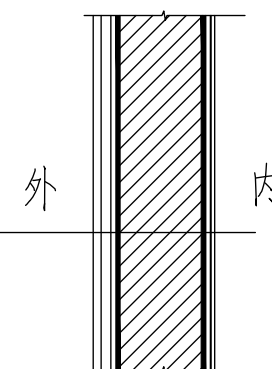


二、三外墙装饰大样

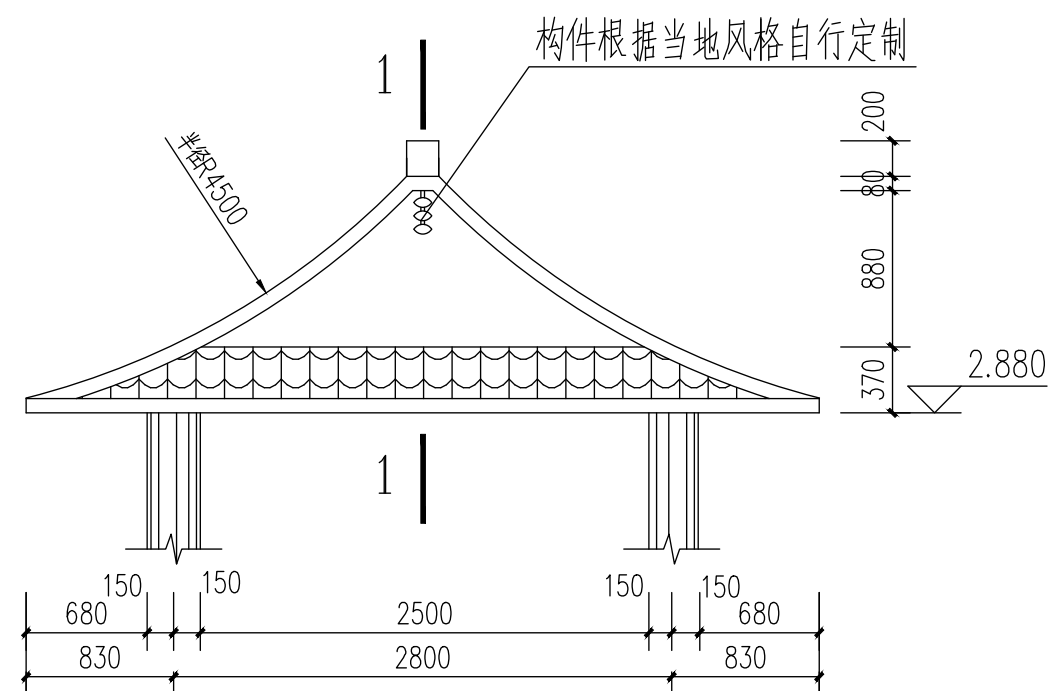

2号立面大样图 1:50

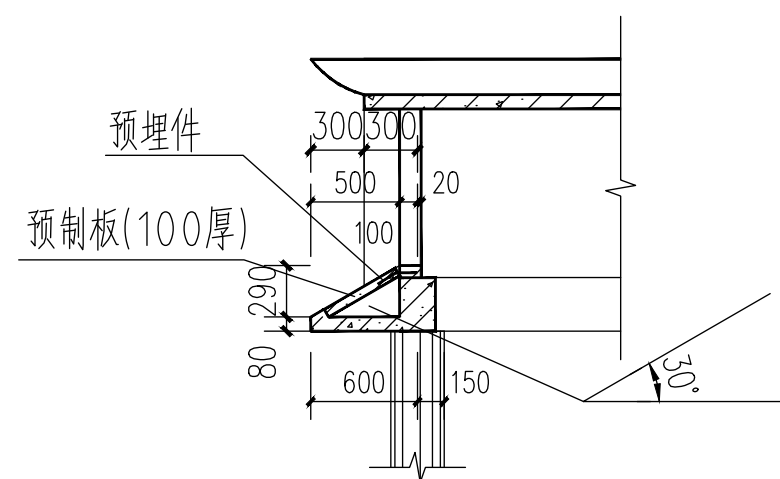


1-1 1:50

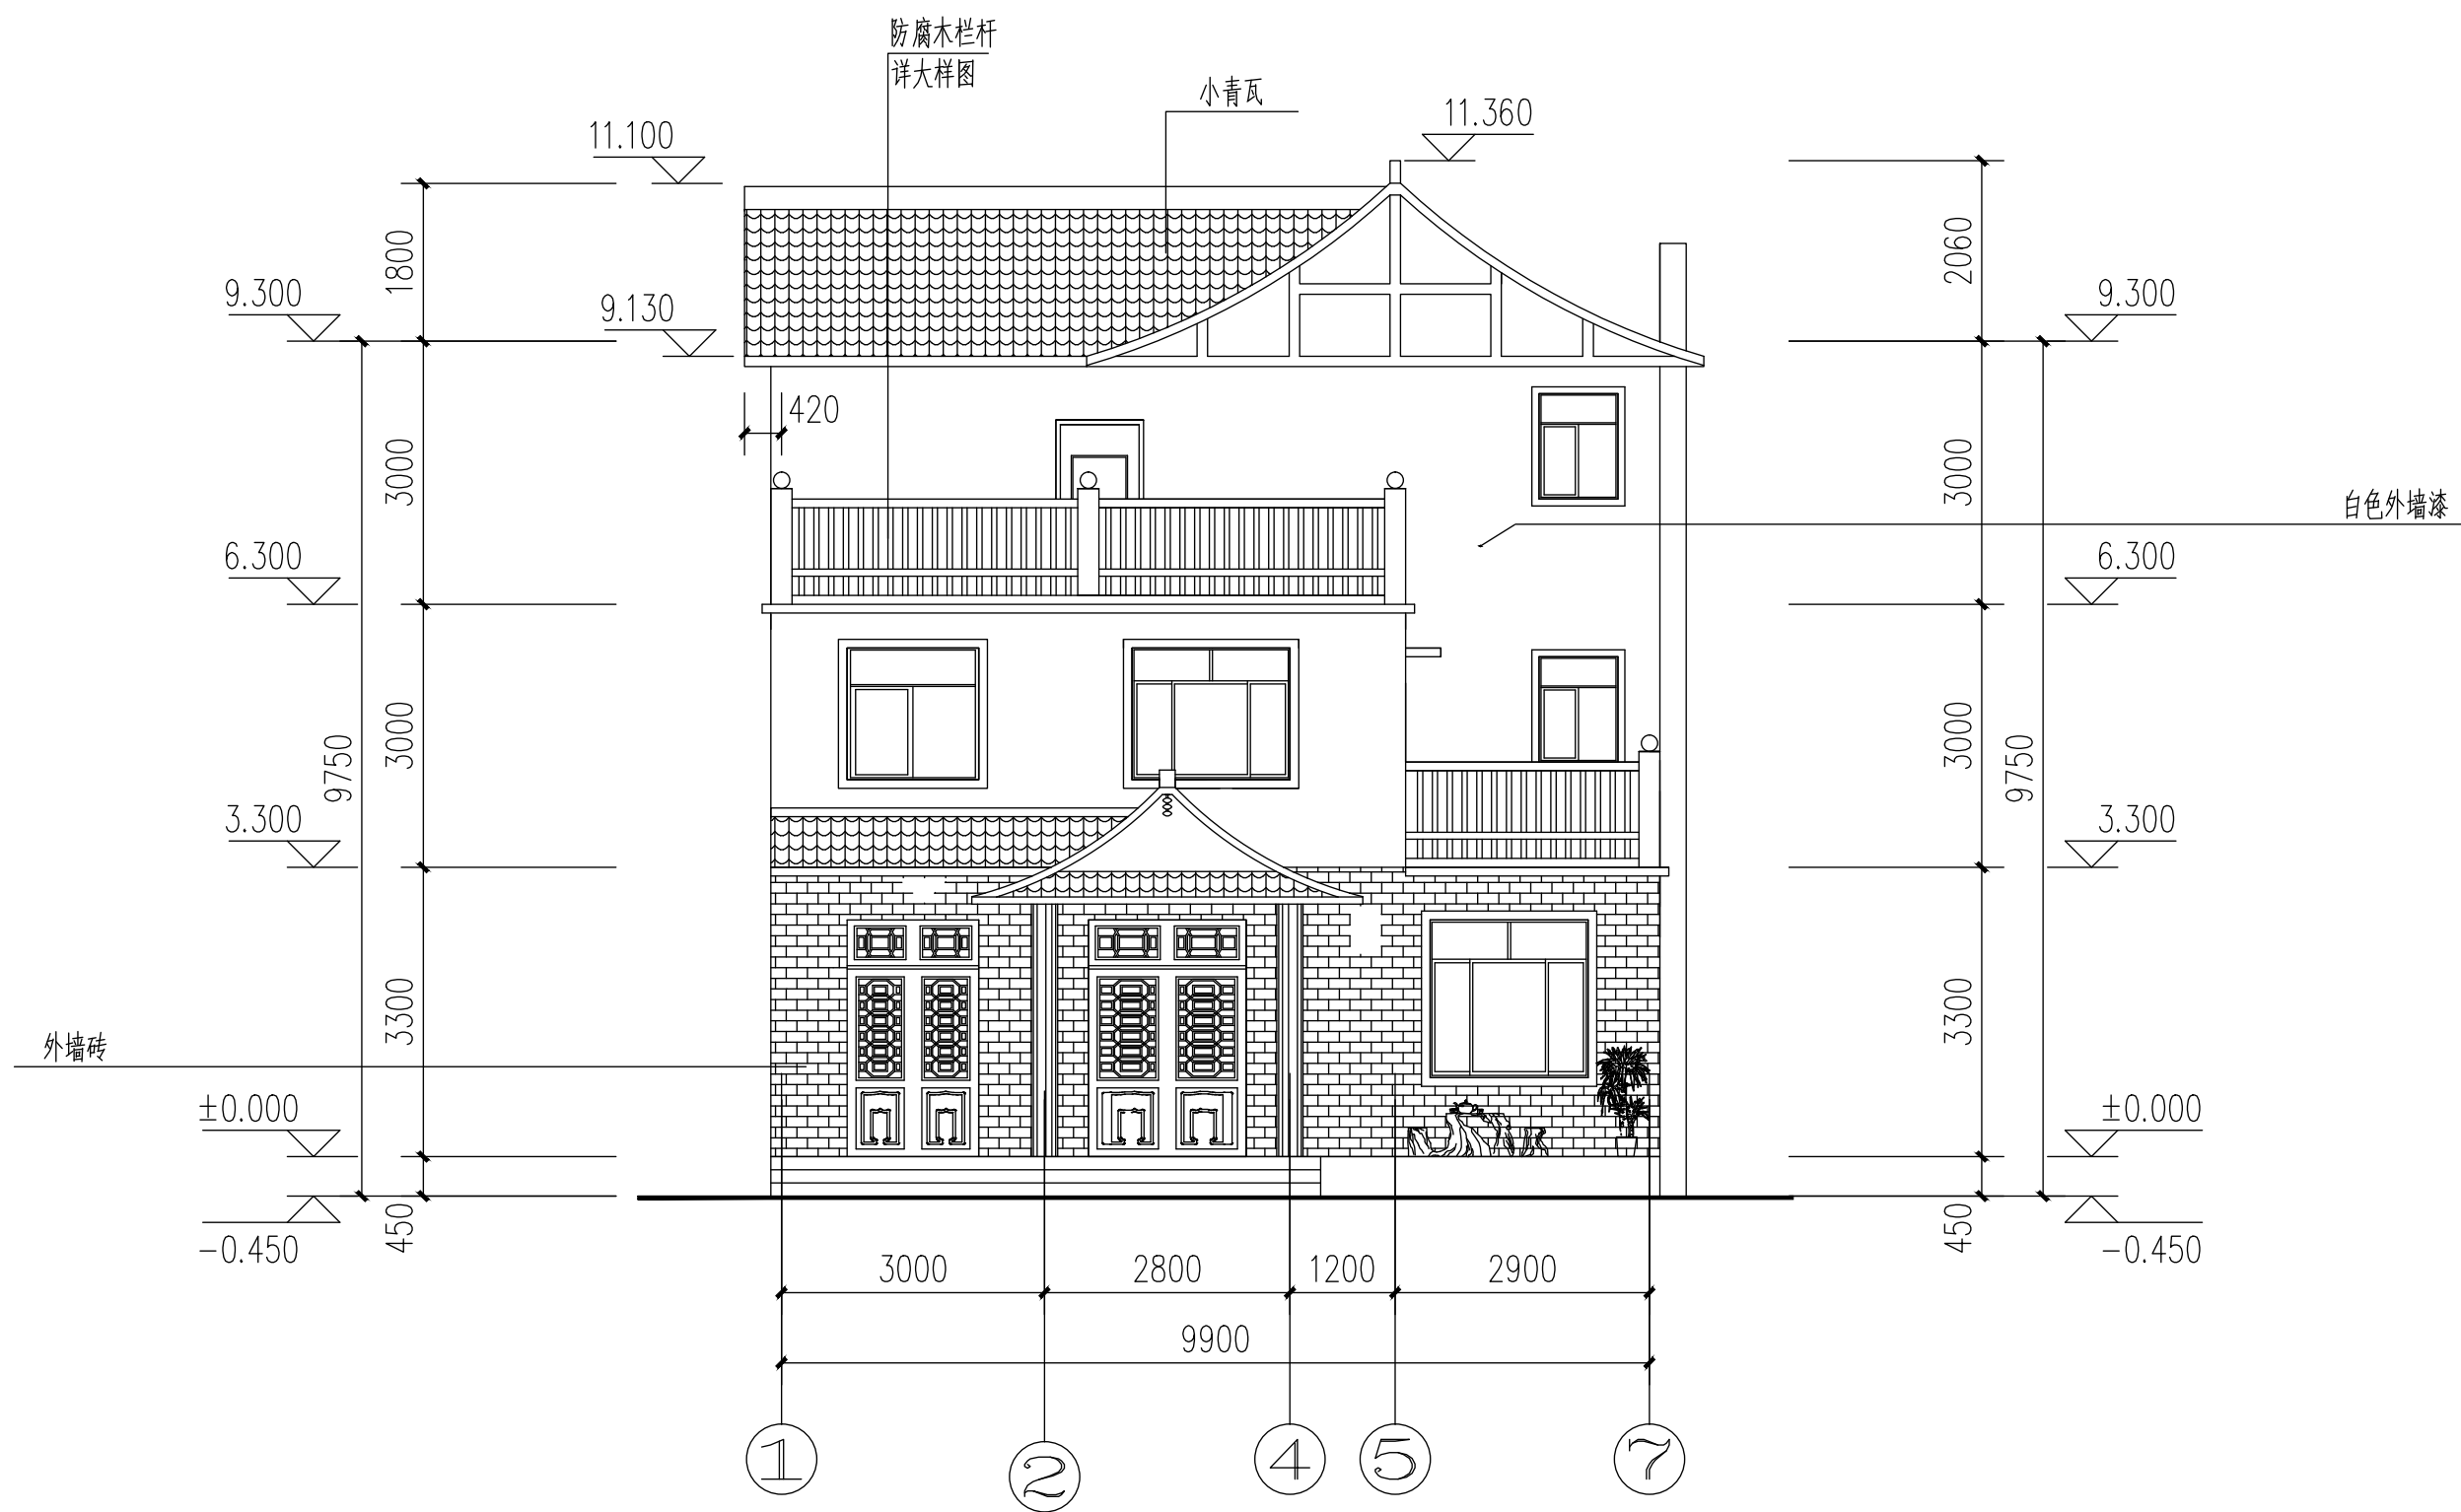



正立面图 1:100

注：外墙装饰颜色详效果图



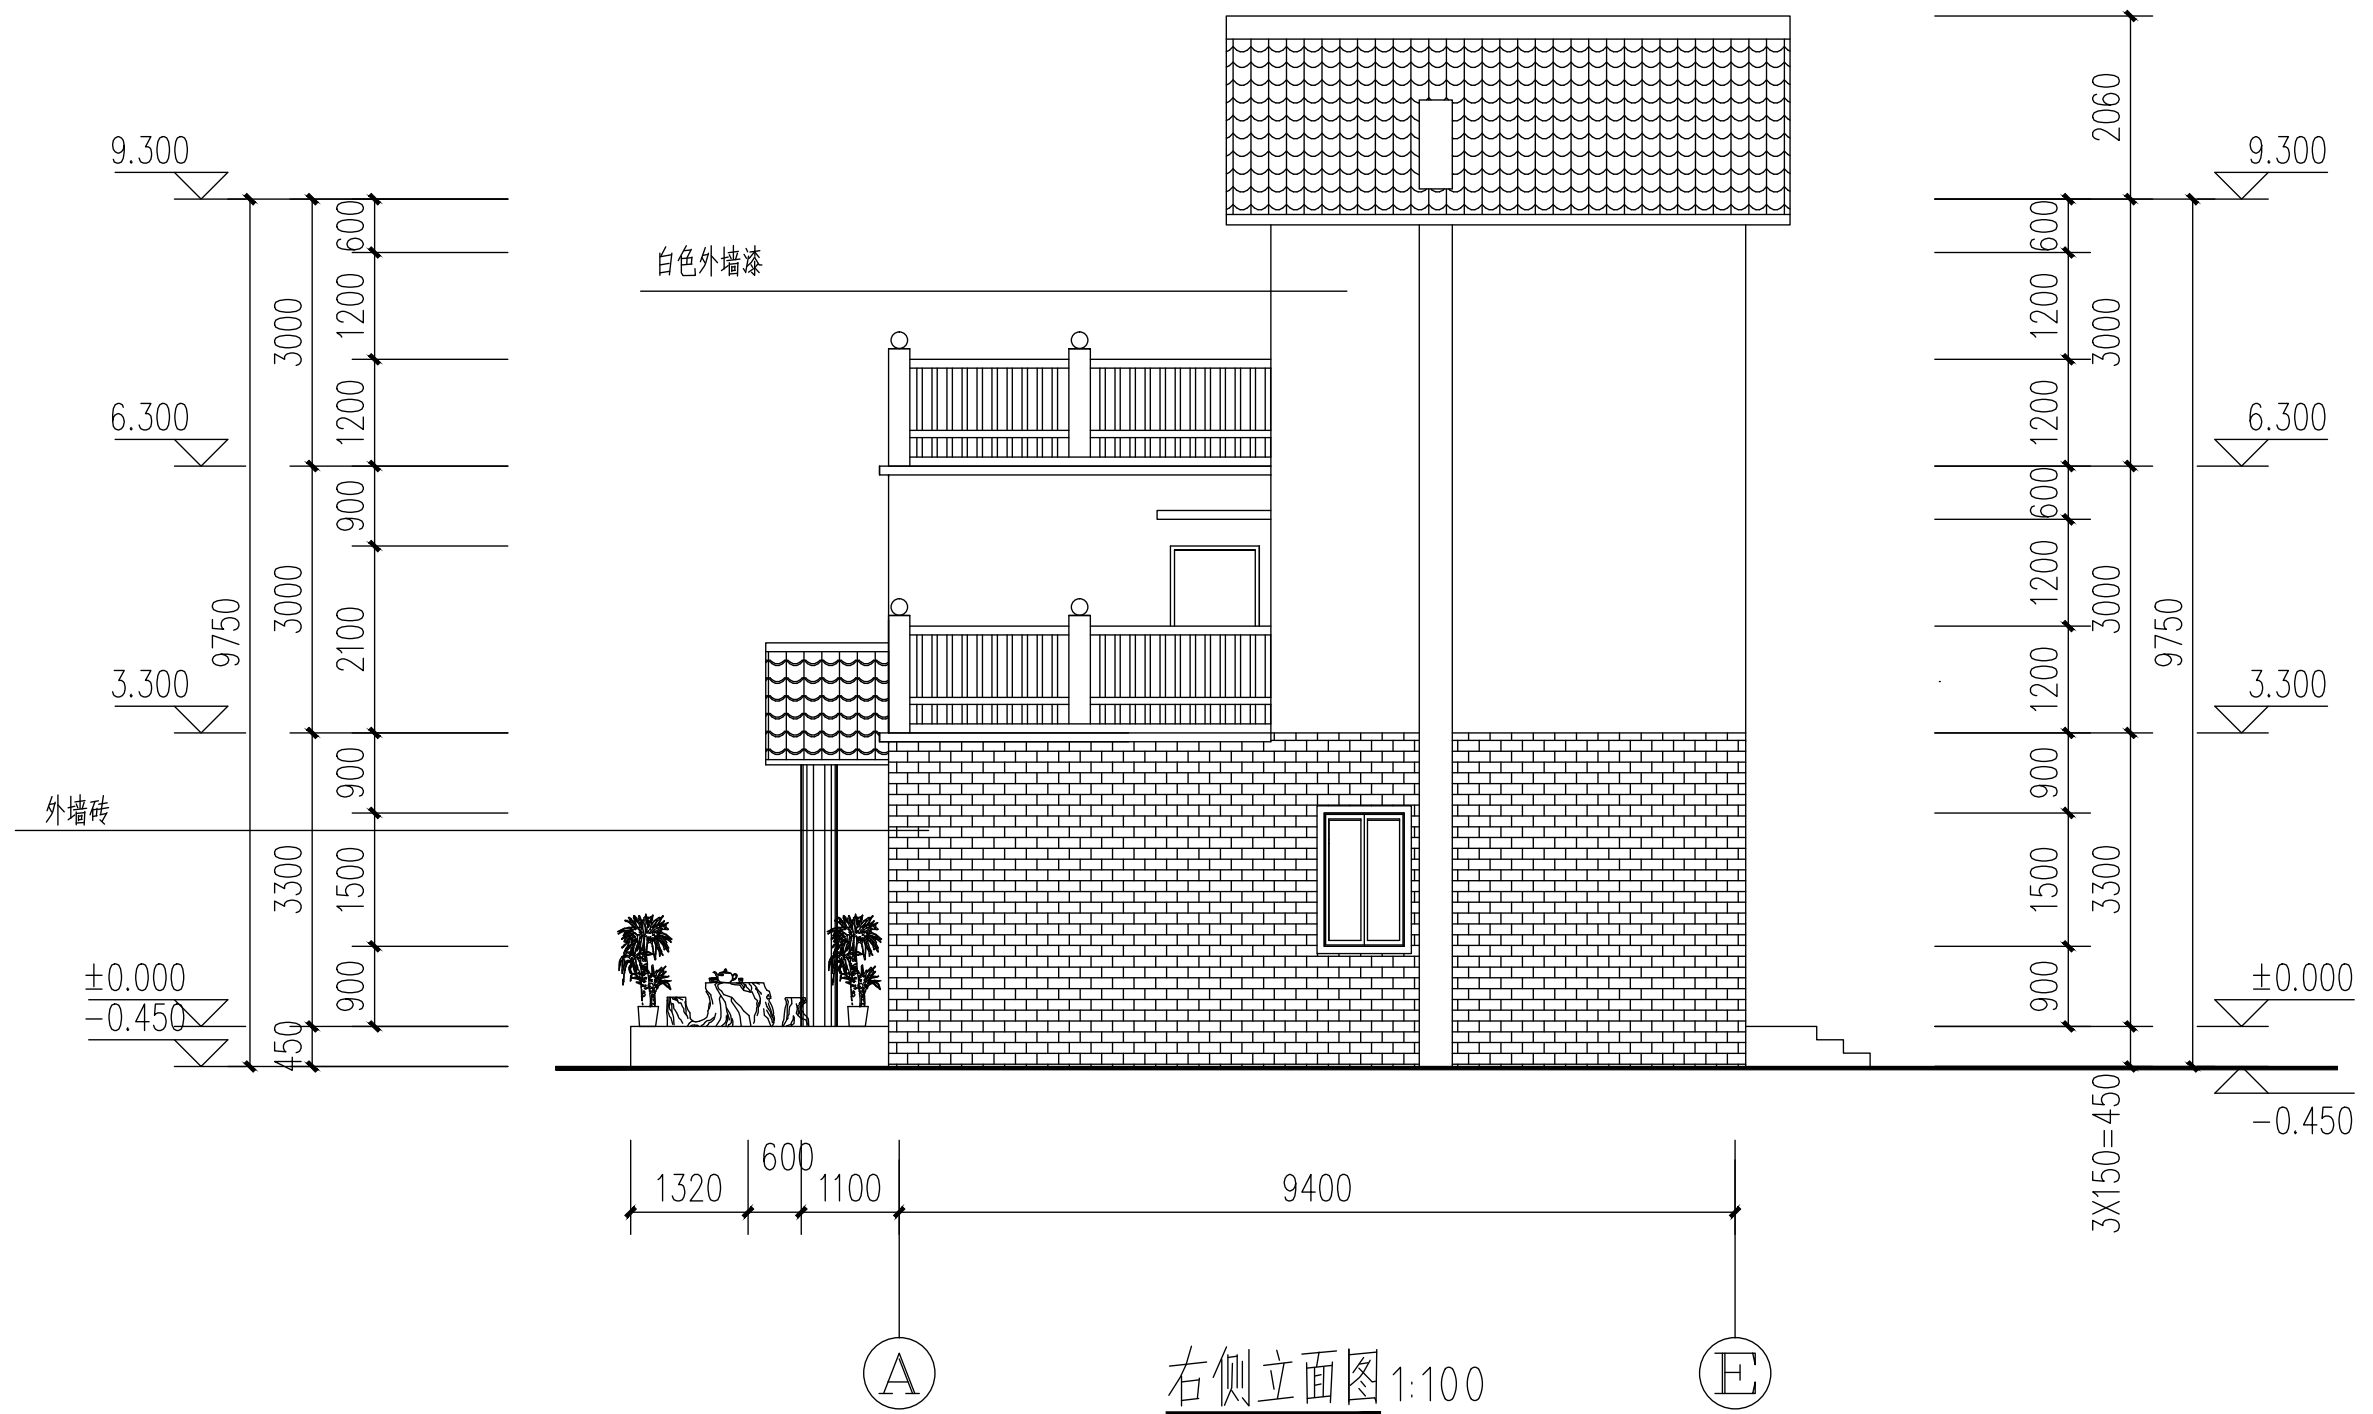

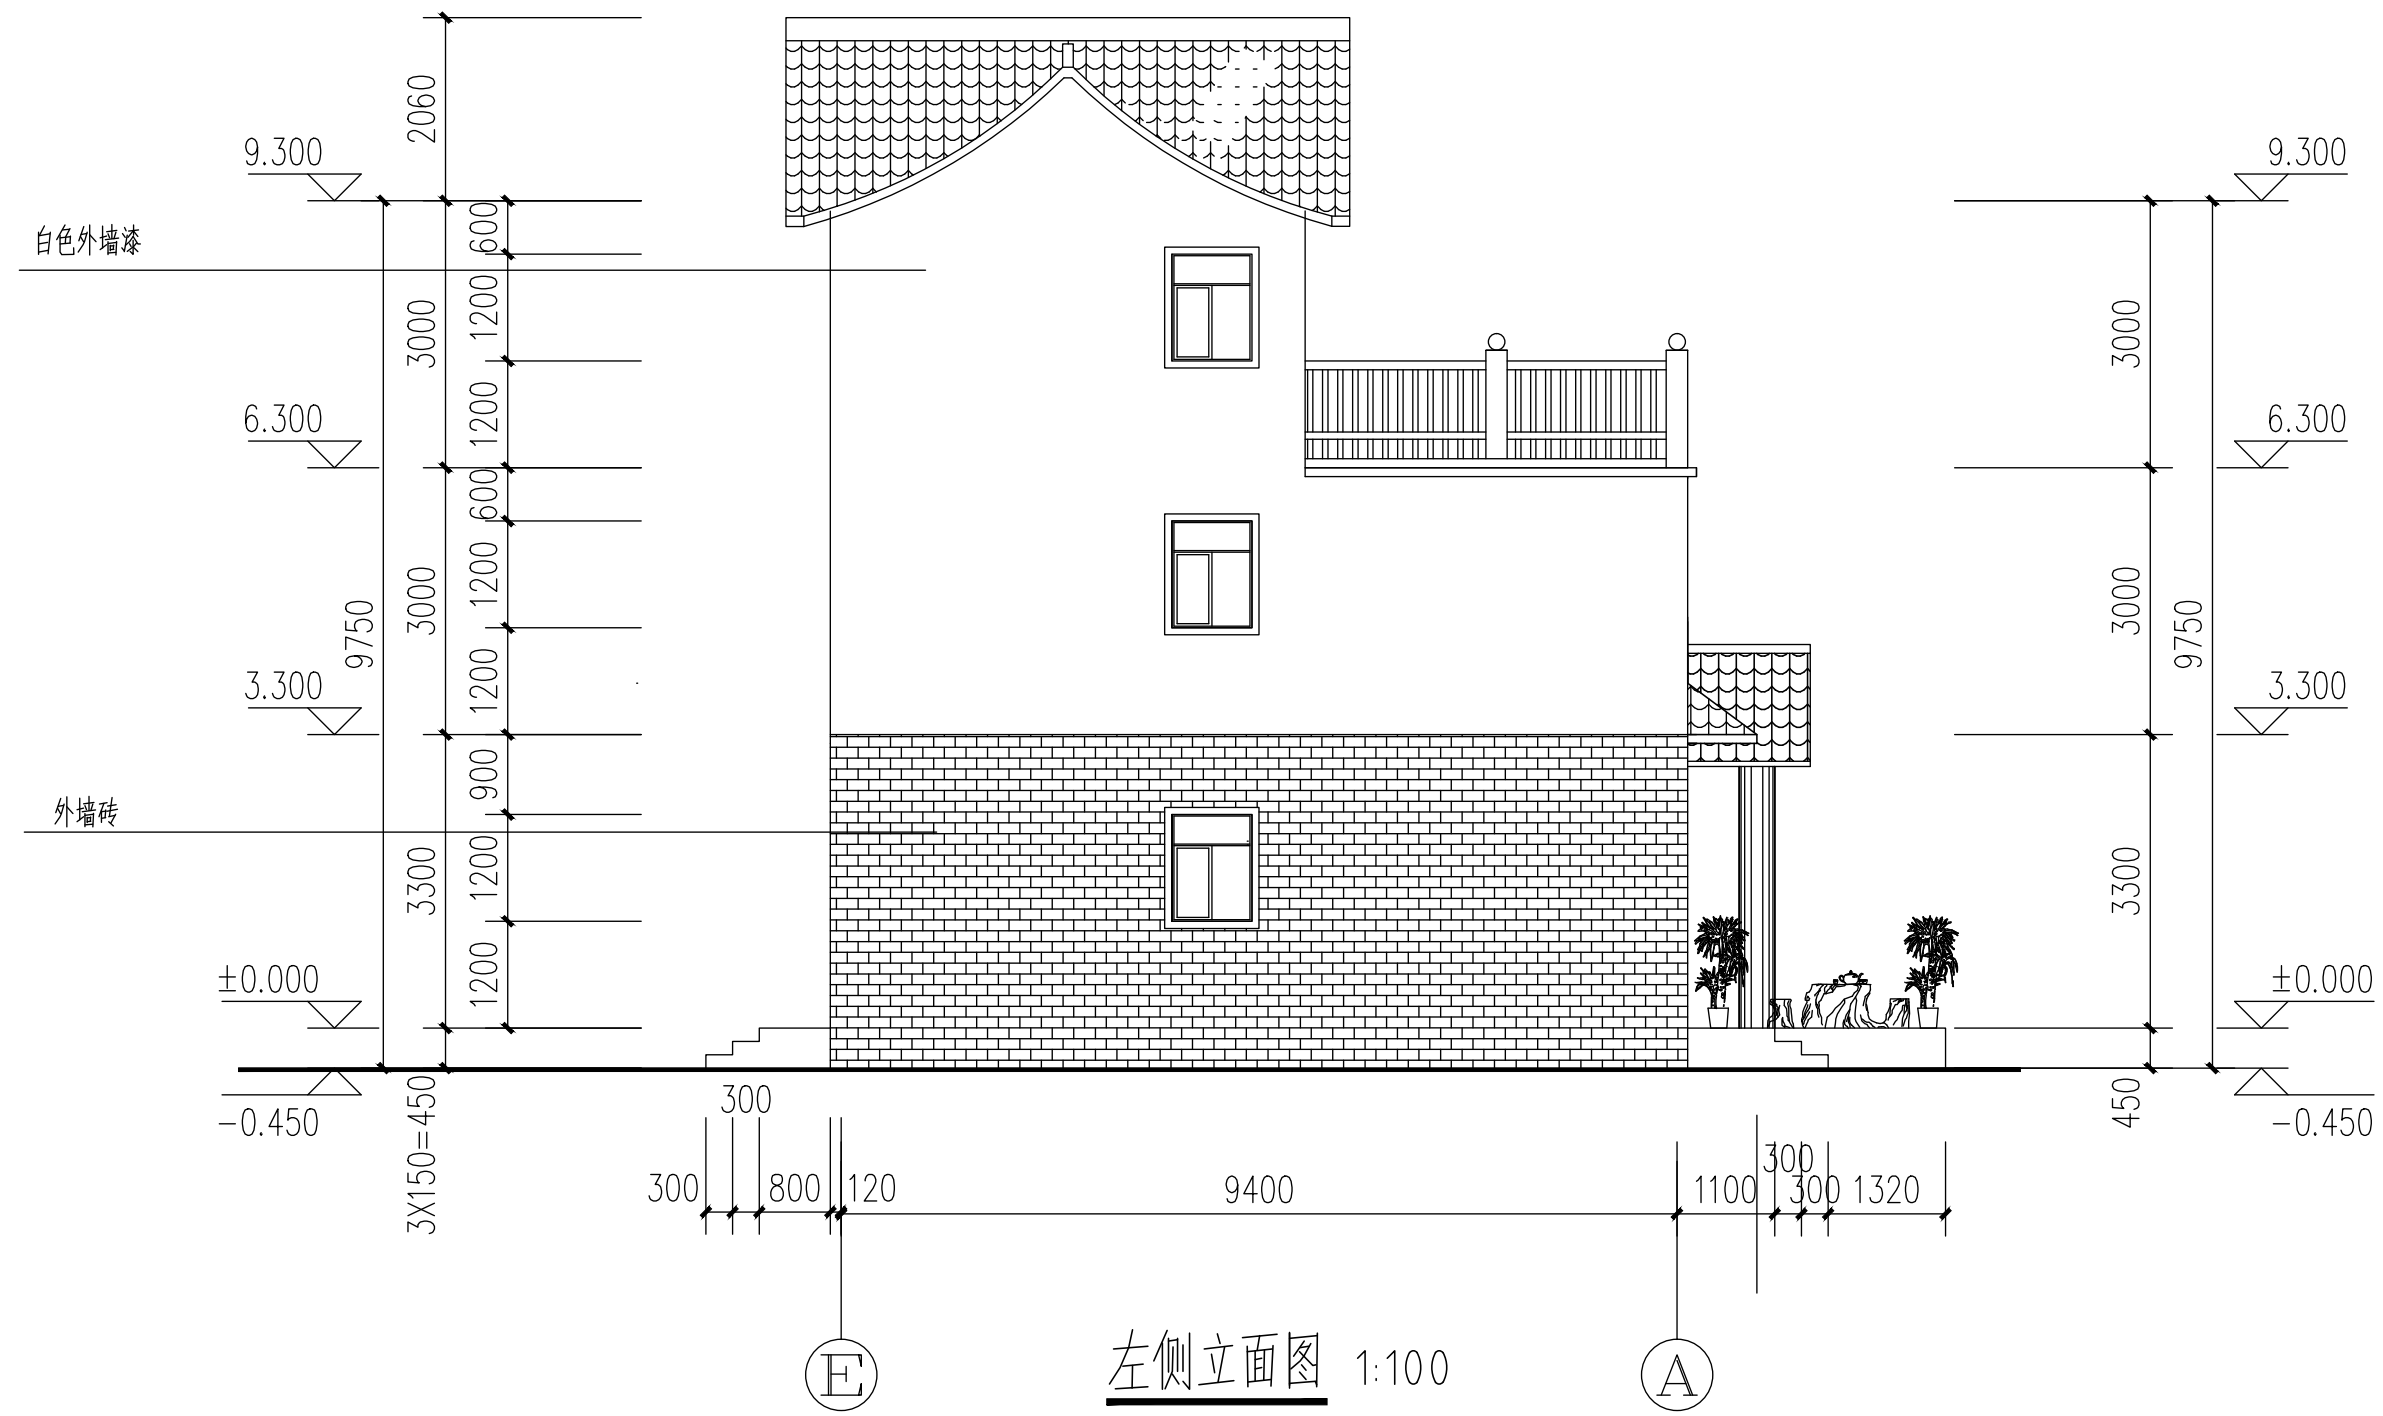

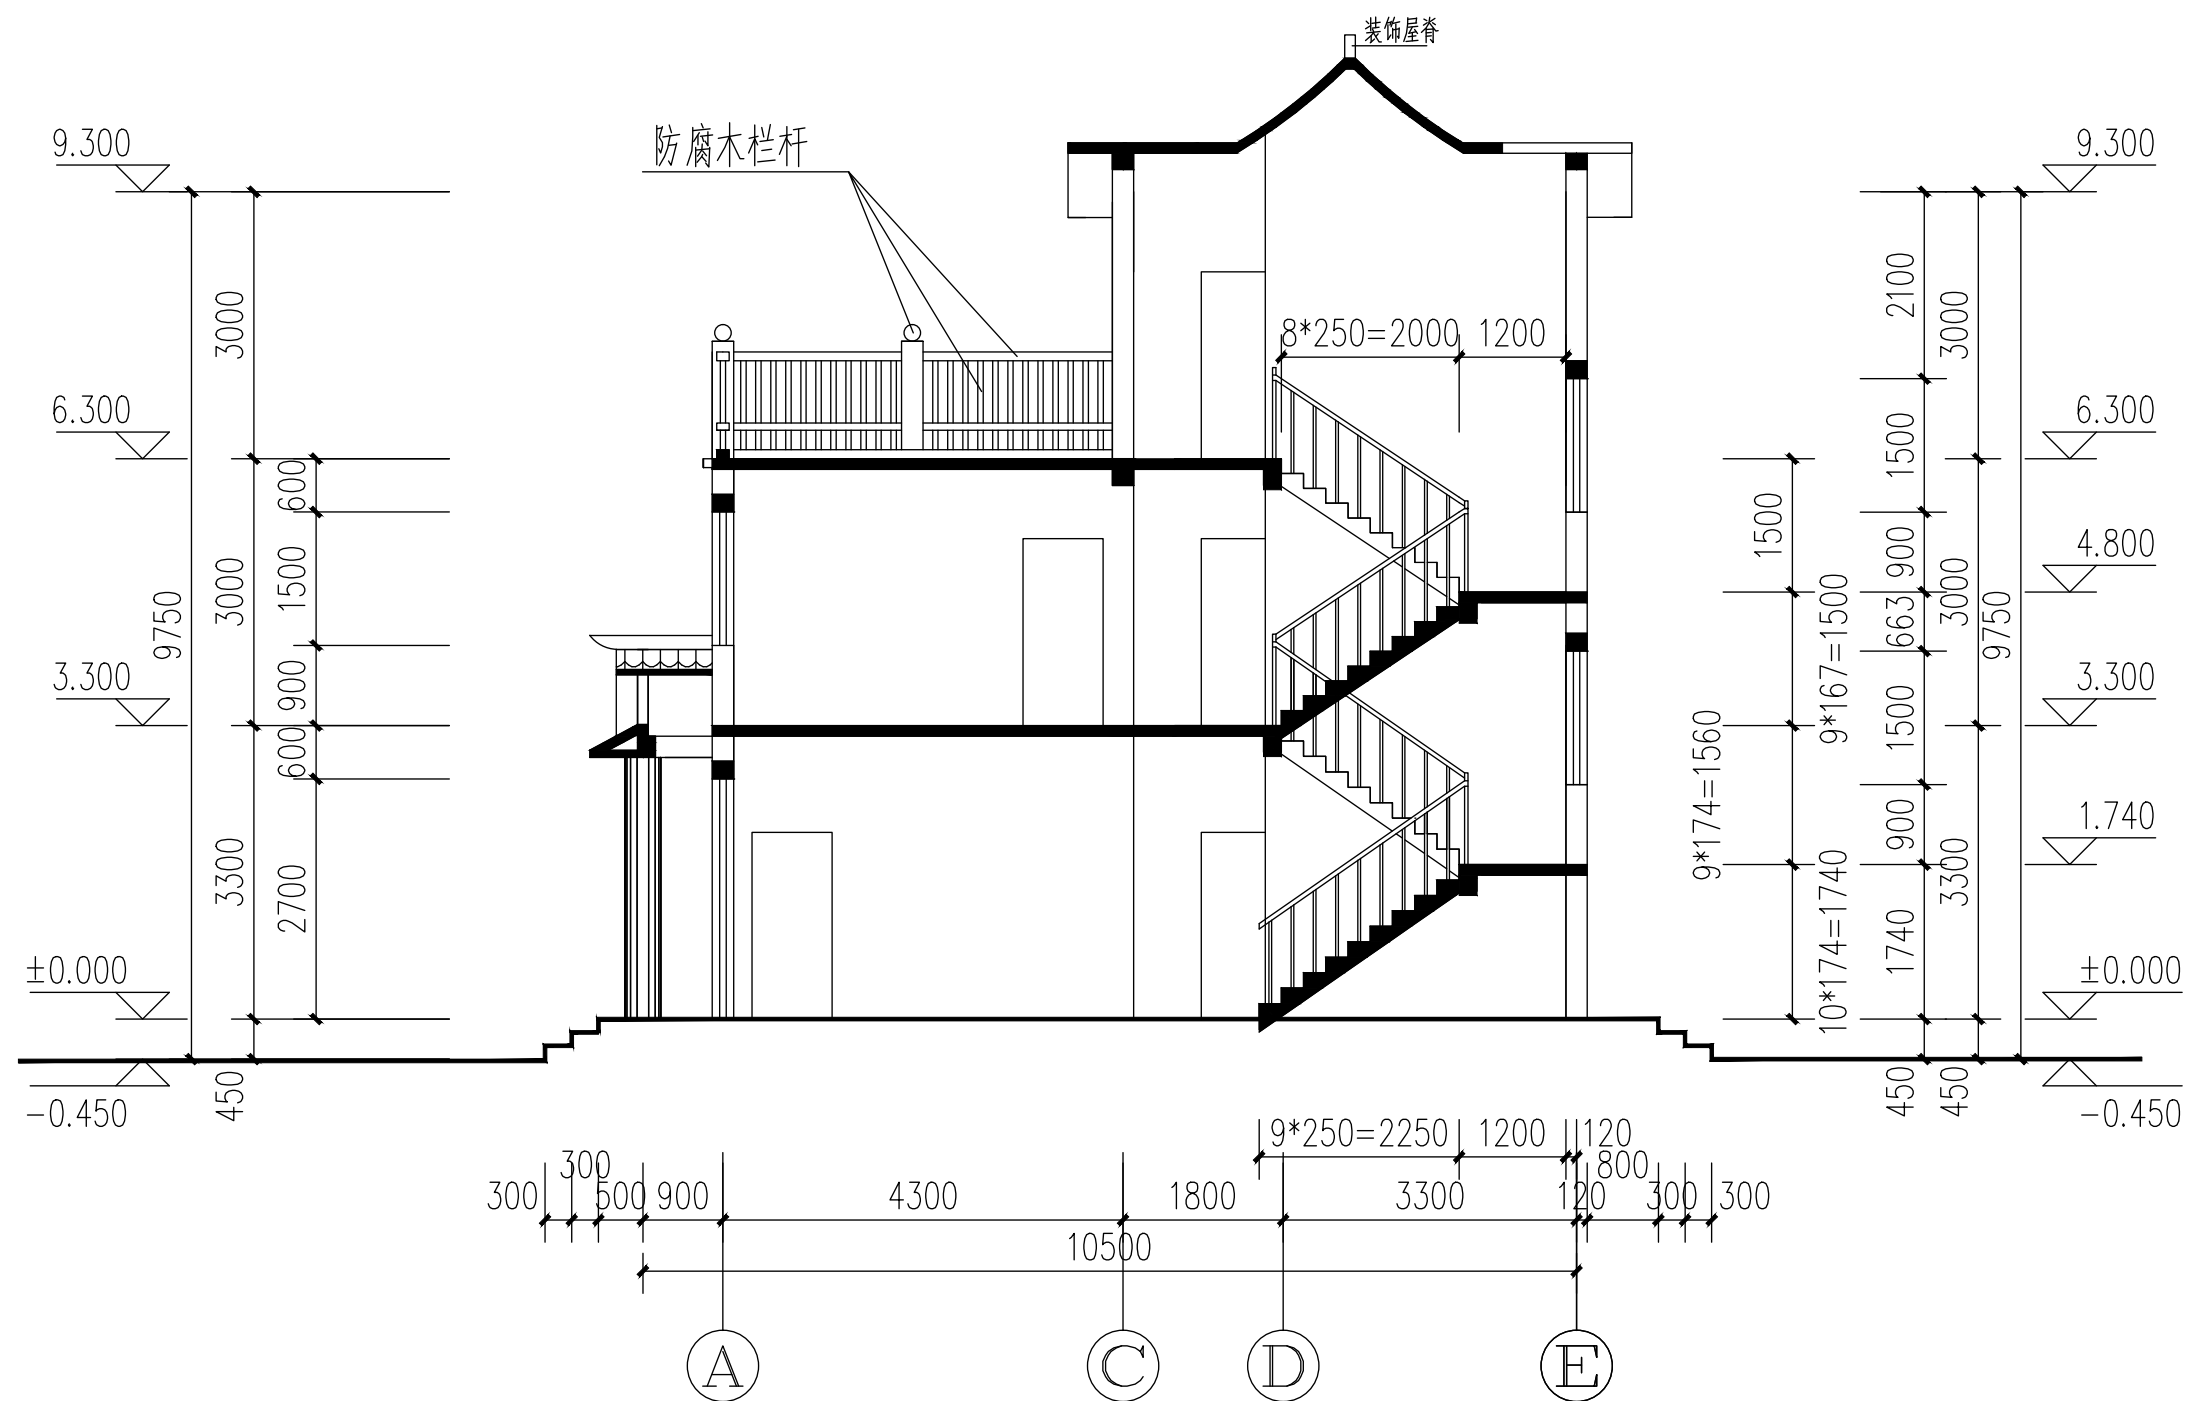

1-1剖面图 1:100